


**ATTENTION!** All Bauhaus drawings are first angle projection **INTERIOR VIEWS ONLY**, unless otherwise specified!

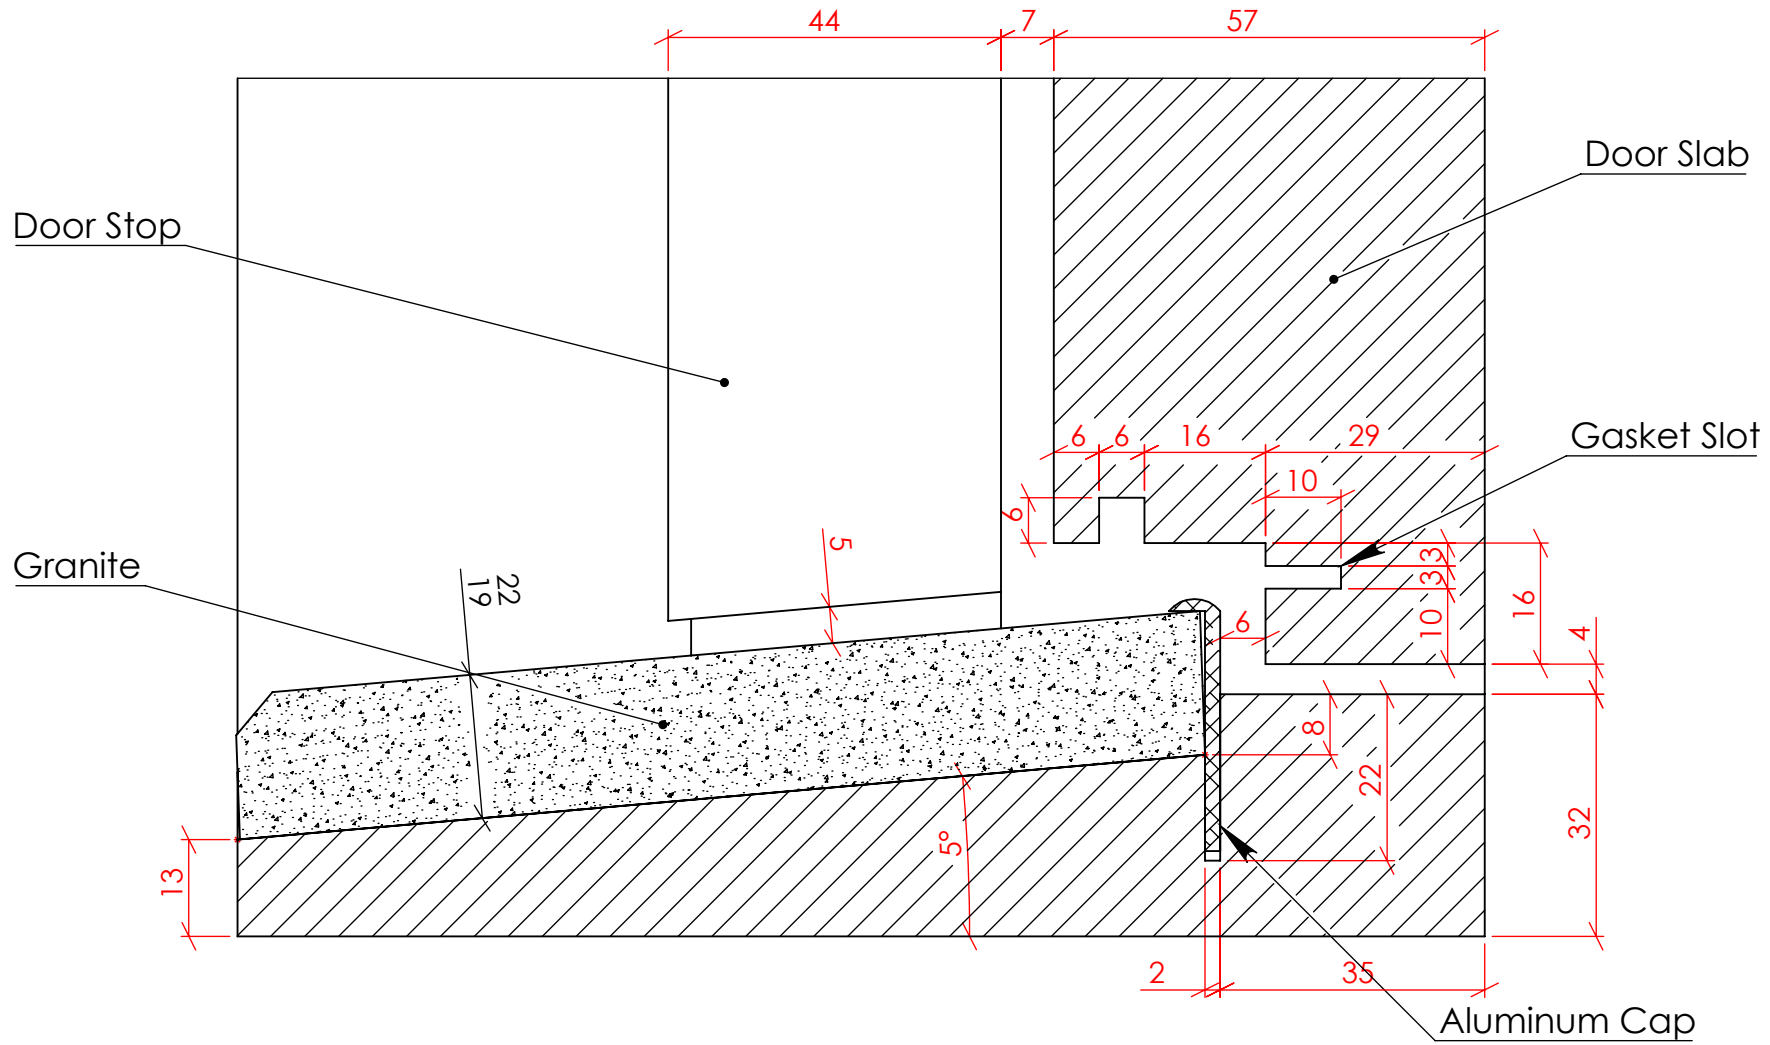

# Bauhaus Doors

Project & contract #:

Title: **Typ. Threshold Detail**

Client/Architect/Designer sign off for design intent:

Date:

Contractor/Builder sign off for perimeter dim:

Date:

Drawn: Tim P.

11/30/2016

RTM: Michael P.